



NOTES:
 Dimensions to be checked on site before commencing work. Any discrepancies shall be reported to the architect immediately.
 Do not scale from these drawings except for planning purposes. Use figures wherever possible.
 Where applicable this drawing is to be read in conjunction with other consultants' drawings.
 This drawing is the copyright of Harrington Design Architects Ltd.

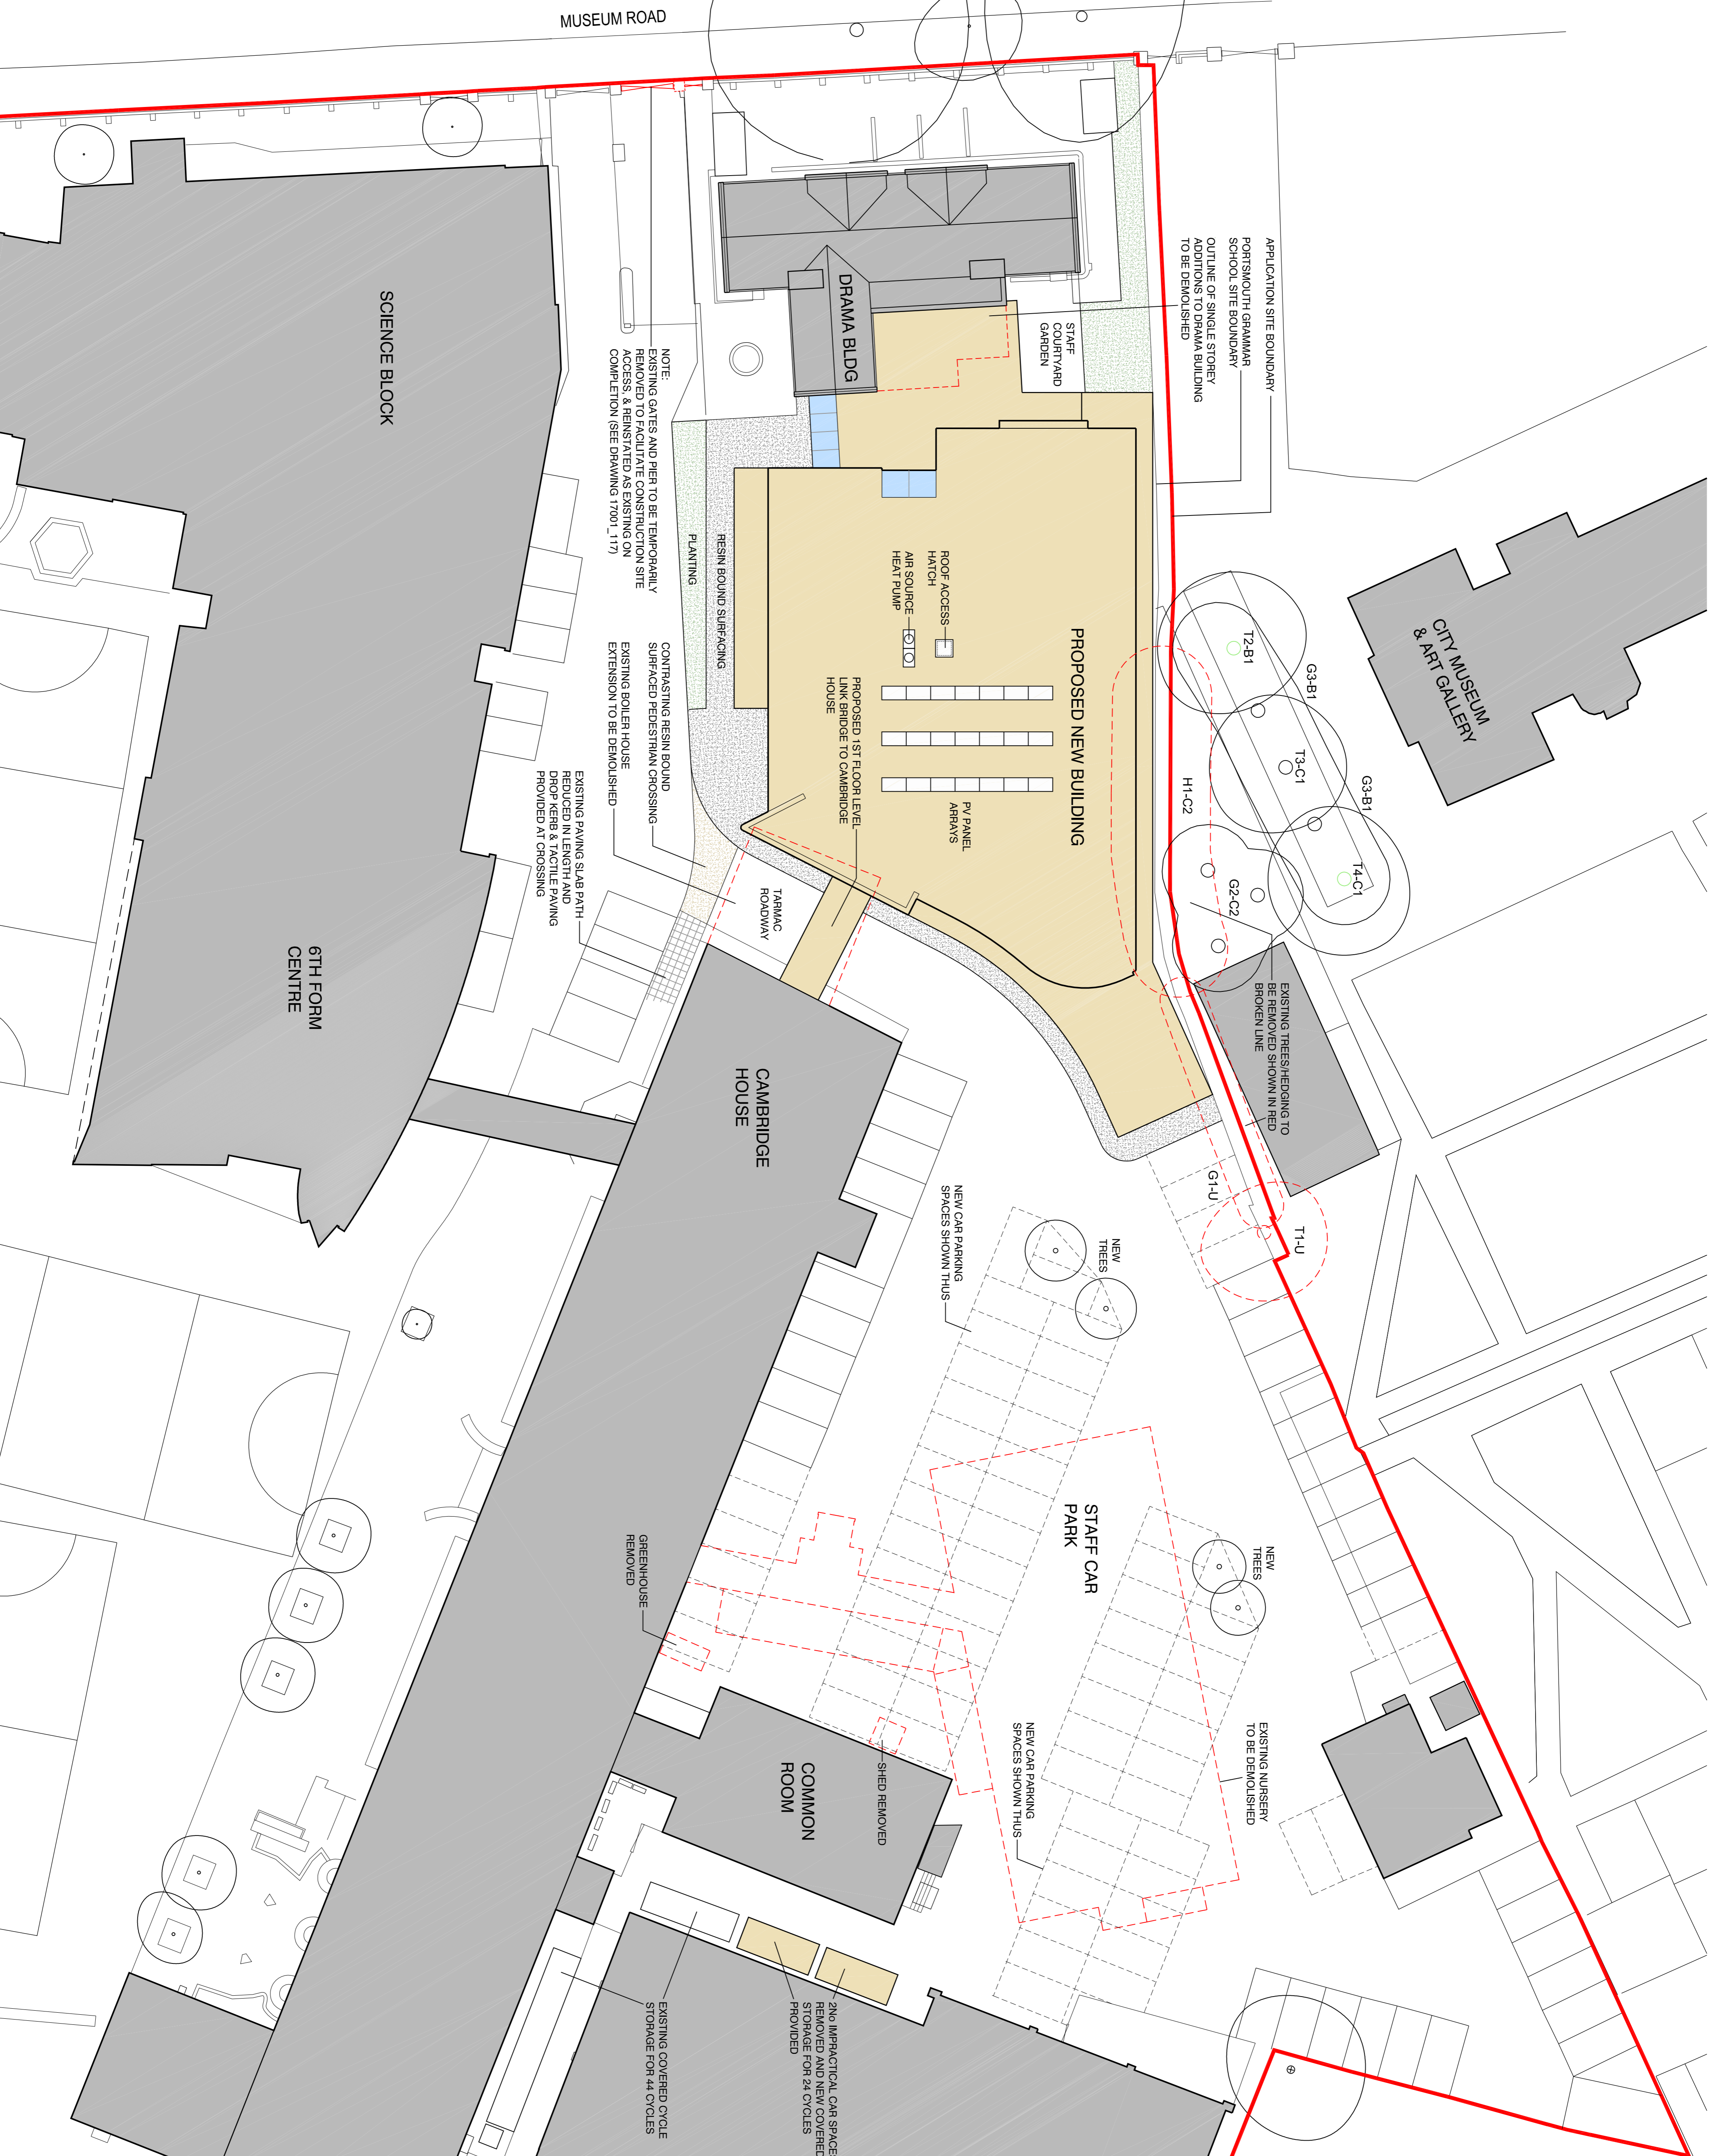

Rev	Date	Amendment

Harrington Design Architects
 Broadbridge Business Centre
 Delling Lane
 West Sussex
 PO18 5NF
 Tel: 01243 574600
 Fax: 0870 7060193
 info@harrigondesign.co.uk

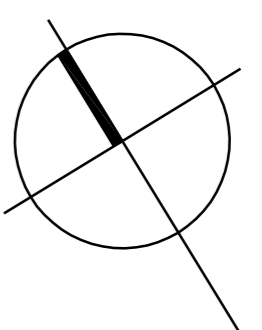

For
THE PORTSMOUTH GRAMMAR SCHOOL
 Project
NEW PERFORMING ARTS FACILITY
THE PORTSMOUTH GRAMMAR SCHOOL
HIGH STREET, PORTSMOUTH

TITLE
SITE PLAN
AS PROPOSED

Date	Drawn	Scale	Checked
JAN 18	MAV	1:200 @ A1	
Job Number	Field	Drawing Number	Revision
17001		102	