


ORDNANCE SURVEY COPY RIGHT
 Based or reproduced from the 2008
 Ordnance Survey 1/1000 base with the
 permission of HMSC crown copyright
 reserved. License No. LA-100019671

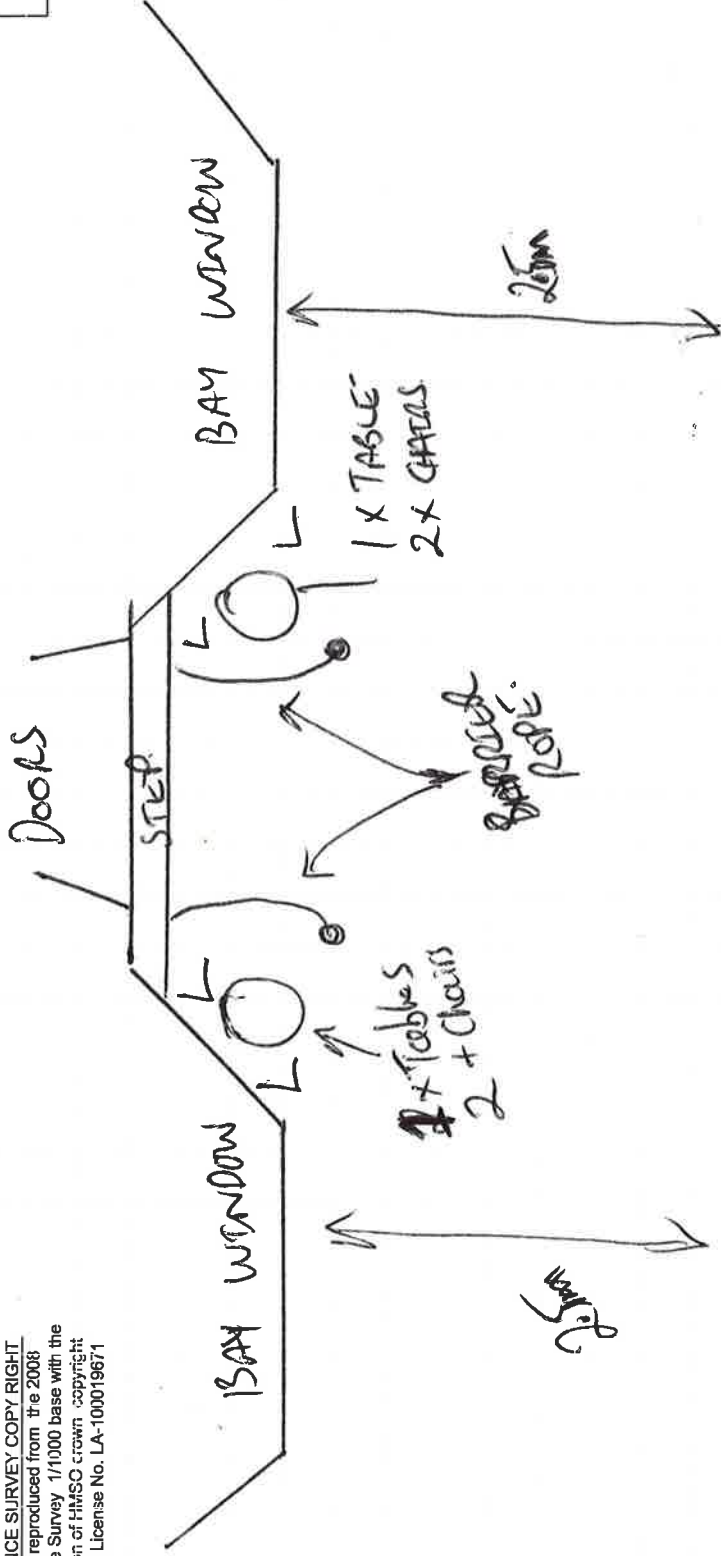

KEY

Drain / Manhole cover
 Tactile paving dropped kerb
 Lighting column
 Traffic Signal Pole / Traffic sign
 Bollard
 Entrances/s
 Single Entrance
 Double Entrance

Date	Date	Drawn (Scale / provided by)	Approved by

Drawn by

Date

Scale 1:100 at A3



Drawn by	Checked by	Drawn by	Checked by

Drawn by	Checked by	Drawn by	Checked by

SAFETY	DESIGN	TENDER	CONTRACT	A.I.

10 metres at A3

- NOTES:
- 1) Each square represents 1 square metre at A3.
 - 2) Extent of amenity licence to be drawn in red.